

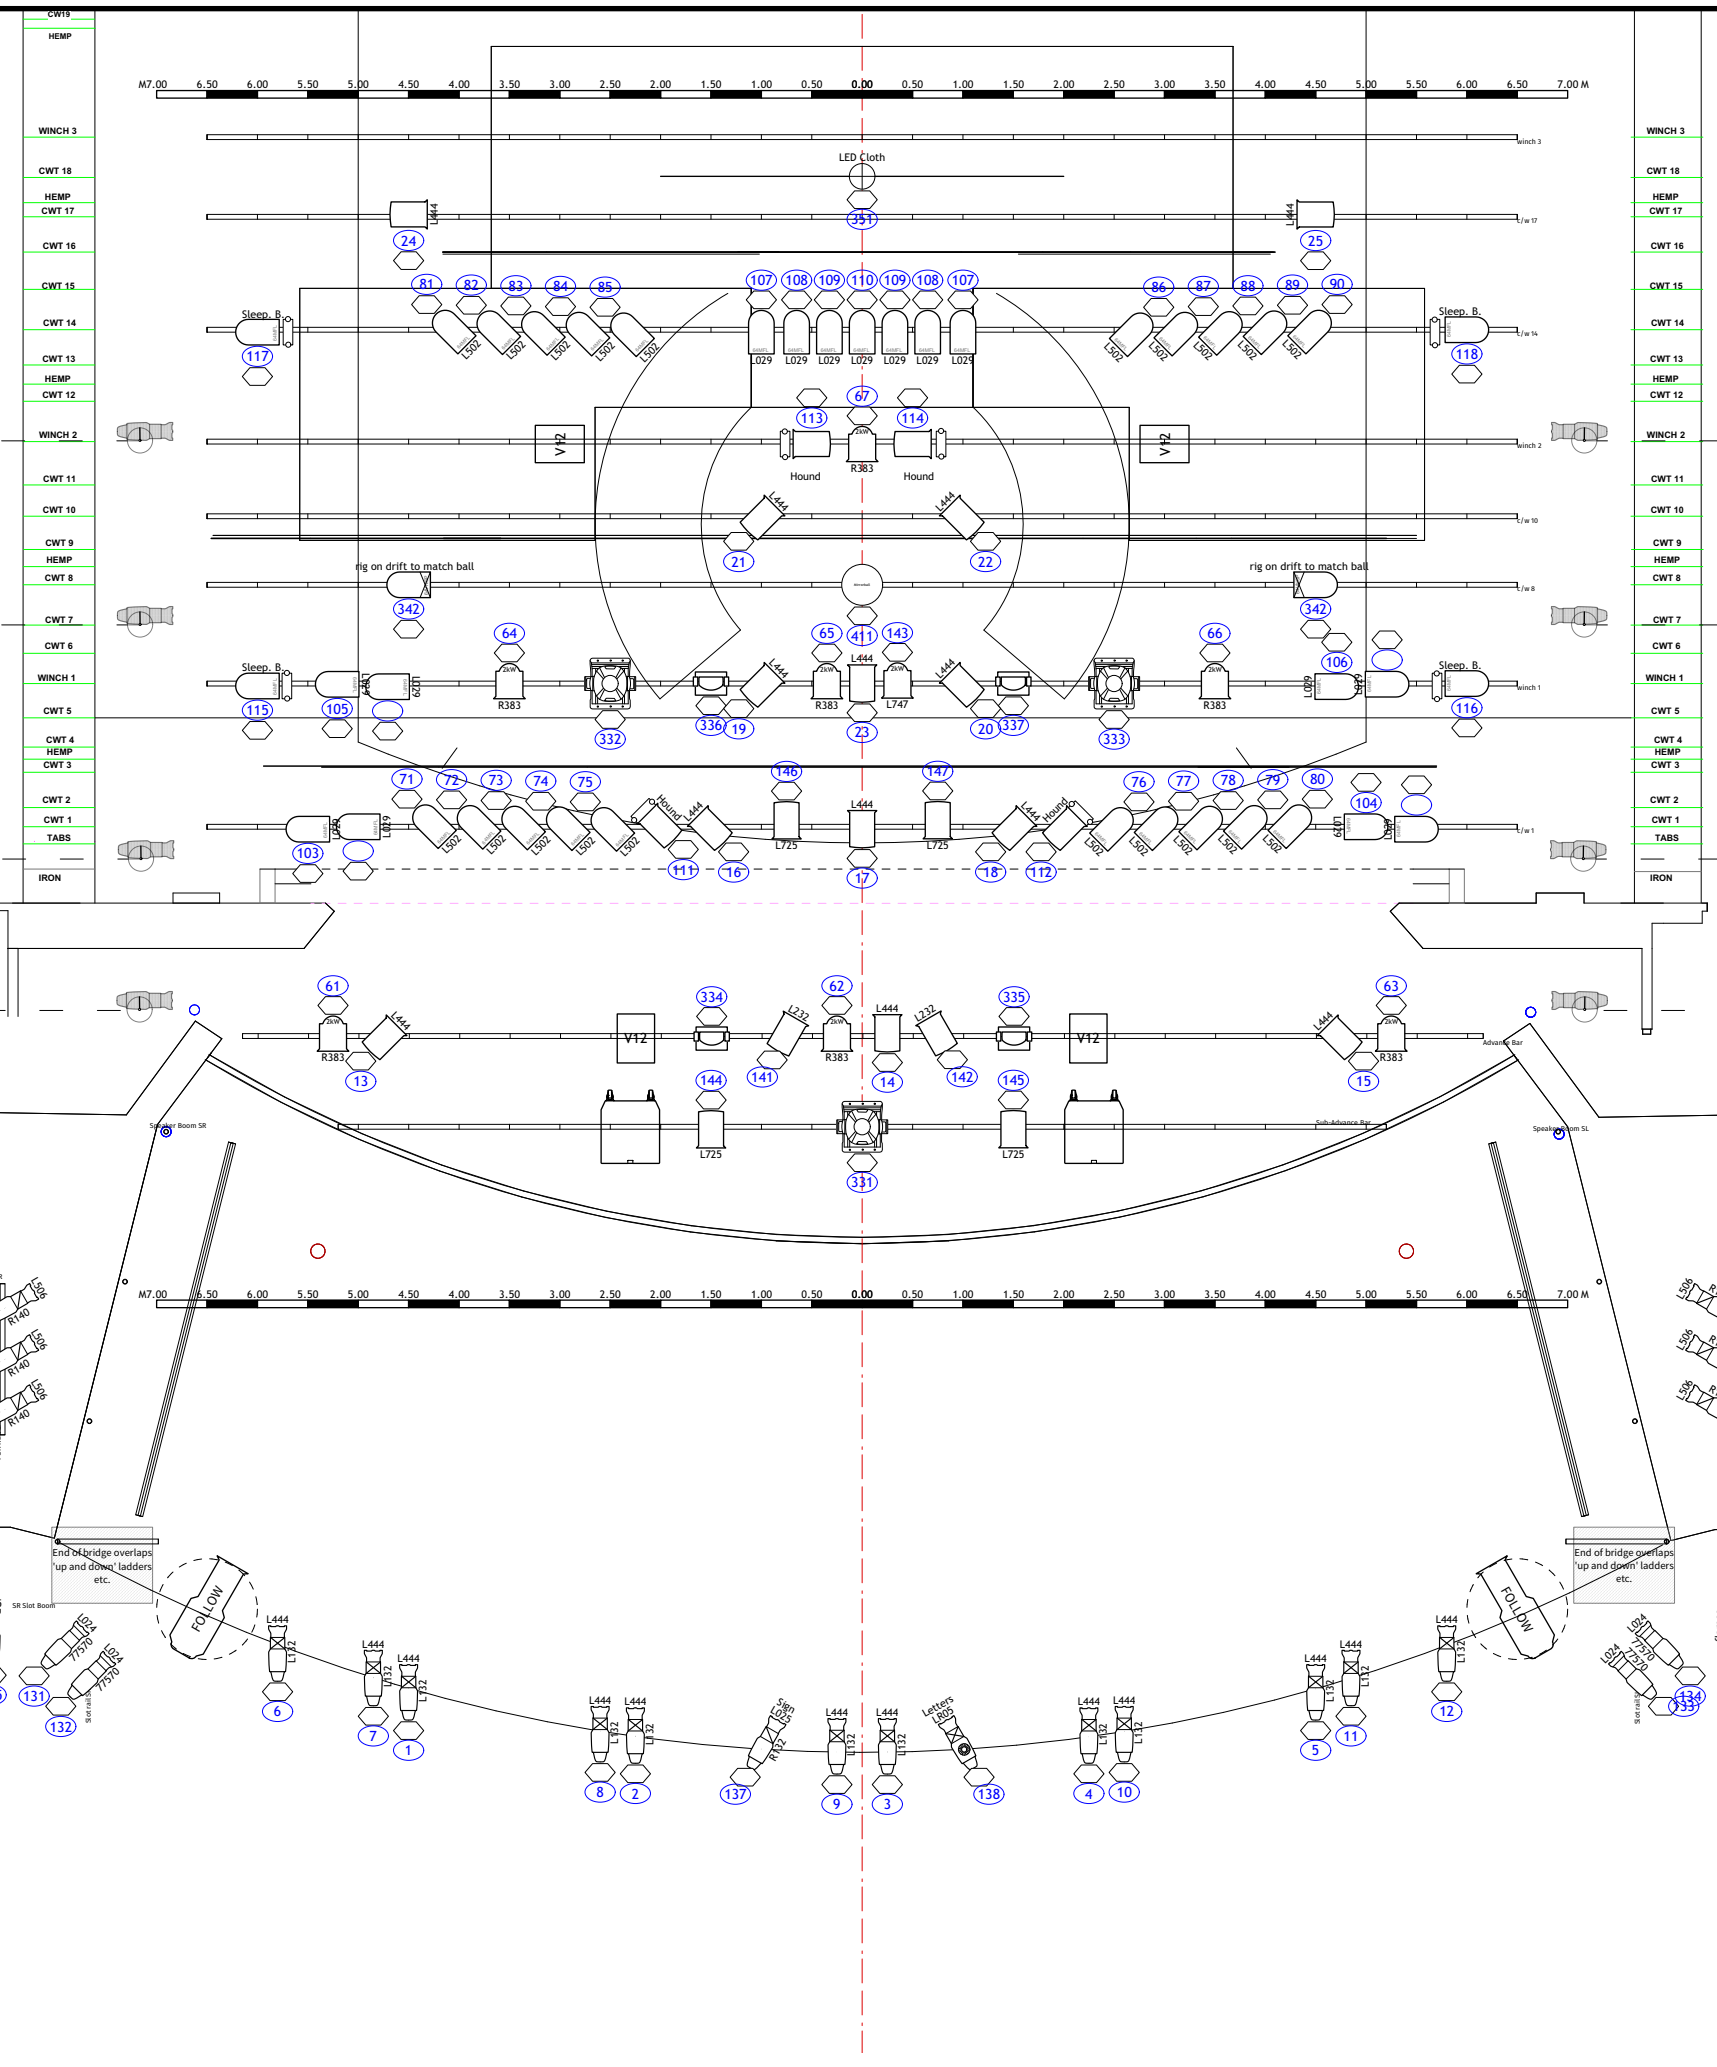



1 Main LX Plan
1:75 @ A3

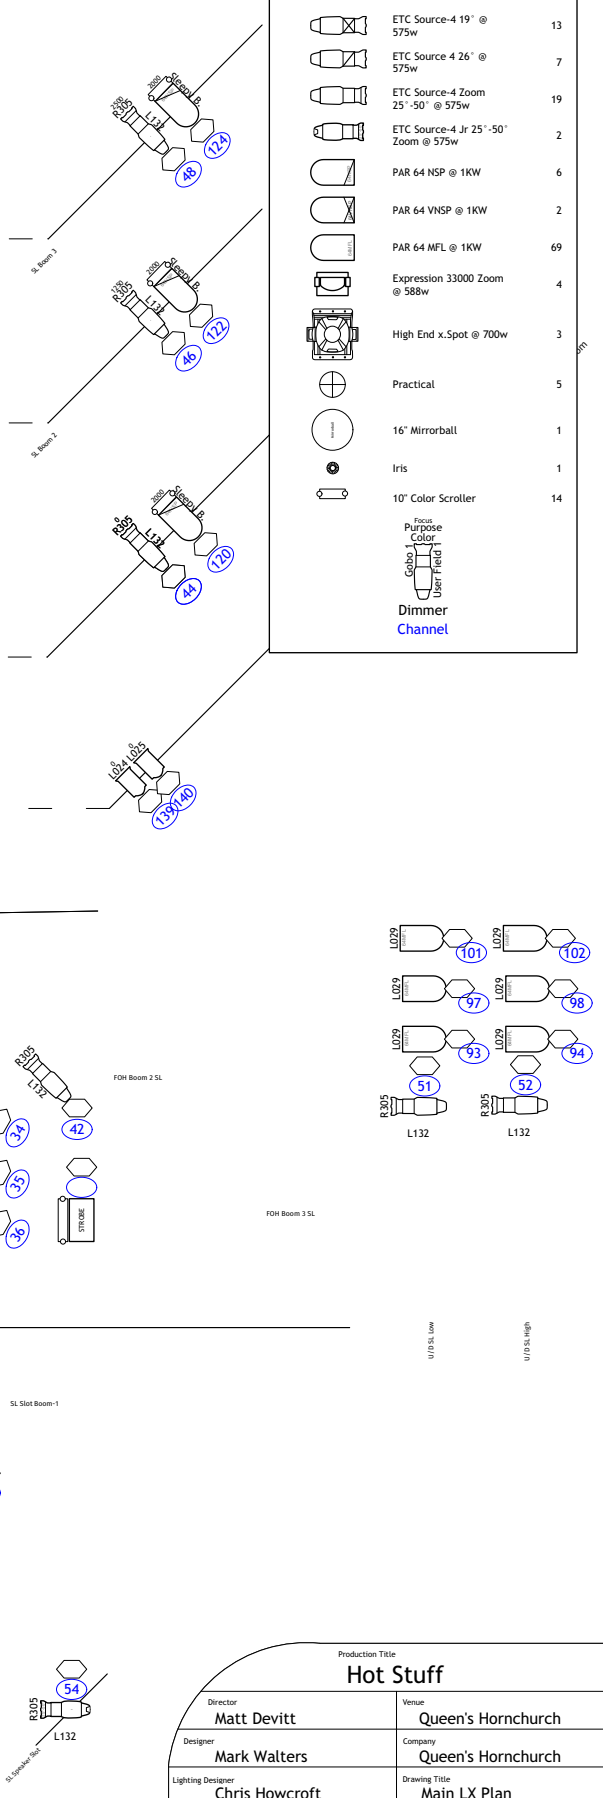




	Seleccon Rama @ 750/1000w	23
	Seleccon Arena @ 200w	8
	Minulette Fresnel @ 650w	4
	Atomic 3000 DMX @ 3kw	2
	Atomic Colors	2
	ETC Source-4 19' @ 575w	13
	ETC Source-4 26' @ 575w	7
	ETC Source-4 Zoom 25'-50' @ 575w	19
	ETC Source-4 Jr 25'-50' Zoom @ 575w	2
	PAR 64 NSP @ 1KW	6
	PAR 64 VNSP @ 1KW	2
	PAR 64 MFL @ 1KW	69
	Expression 33000 Zoom @ 588w	4
	High End x.Spot @ 700w	3
	Practical	5
	16' Mirrorball	1
	Iris	1
	10' Color Scroller	14
	Color Wheel	
	Dimmer Channel	

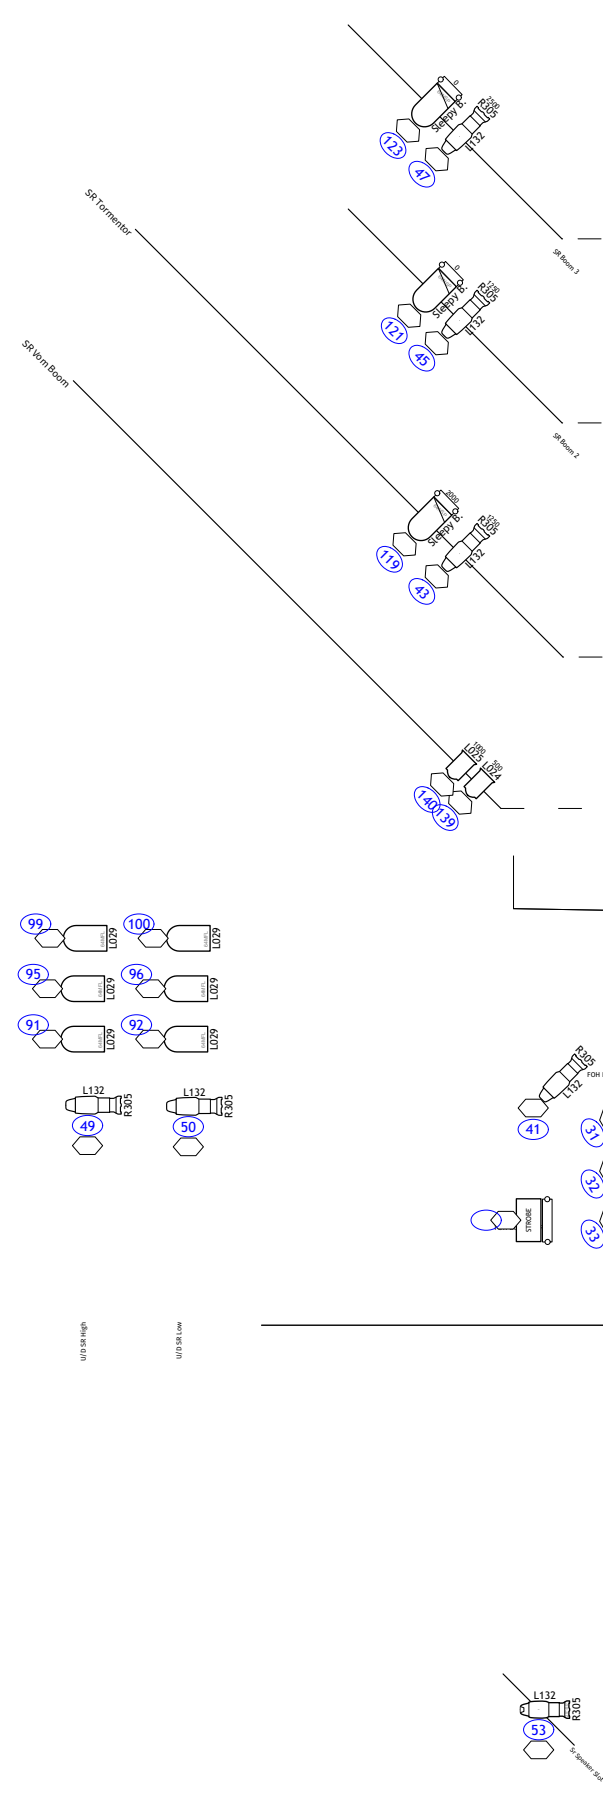










Production Title		Hot Stuff	
Director	Matt Devitt	Venue	Queen's Hornchurch
Designer	Mark Walters	Company	Queen's Hornchurch
Lighting Designer	Chris Howcroft	Drawing Title	Main LX Plan
Drawing No.	1 of 6	Paper Size	Version 00/00/00
Paper Size		Version 00/00/00	
chris@chrisowcroft.co.uk		07775514529 ALD No. 1914	

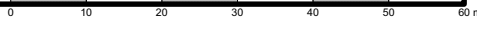








1 Portal 1
1:50 @ A3

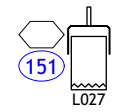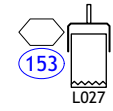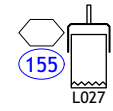








Portal Bulbs Show Sign

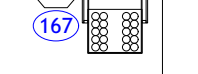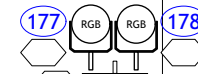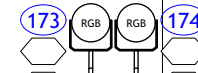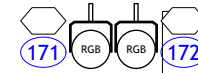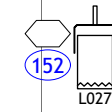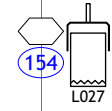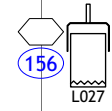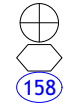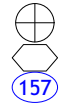









2 Portal 2
1:50 @ A3

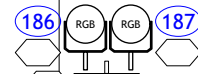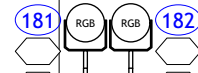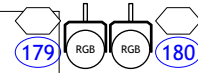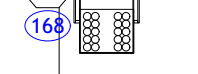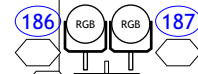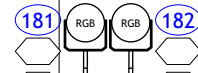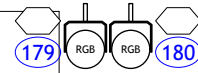










Symbol Key

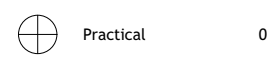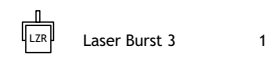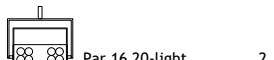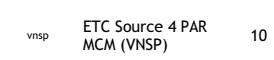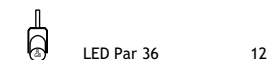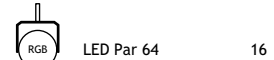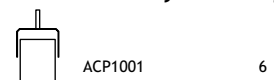

All units face downstage unless otherwise noted

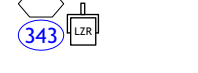 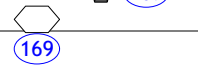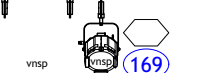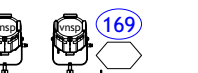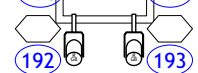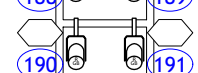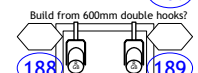


3 Portal 3(4?)
1:50 @ A3

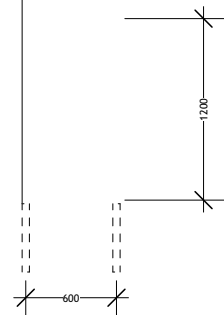 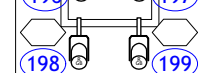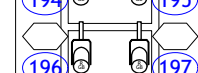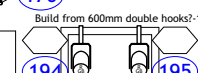 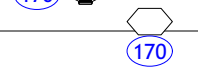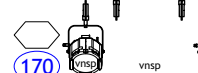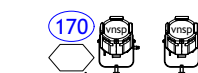


Production Title		Hot Stuff	
Director	Matt Devitt	Venue	Queen's Hornchurch
Designer	Mark Walters	Company	Queen's Hornchurch
Lighting Designer	Chris Howcroft	Drawing Title	Portals
Drawing No.	4 of 6	Paper Size	A3
Version Num.	0.1	Date	05/05/15
		chris@chrisowcroft.co.uk 07775514529 ALD No. 1914	


1 Rostra View
1:50 @ A3 (LX placement approx.)

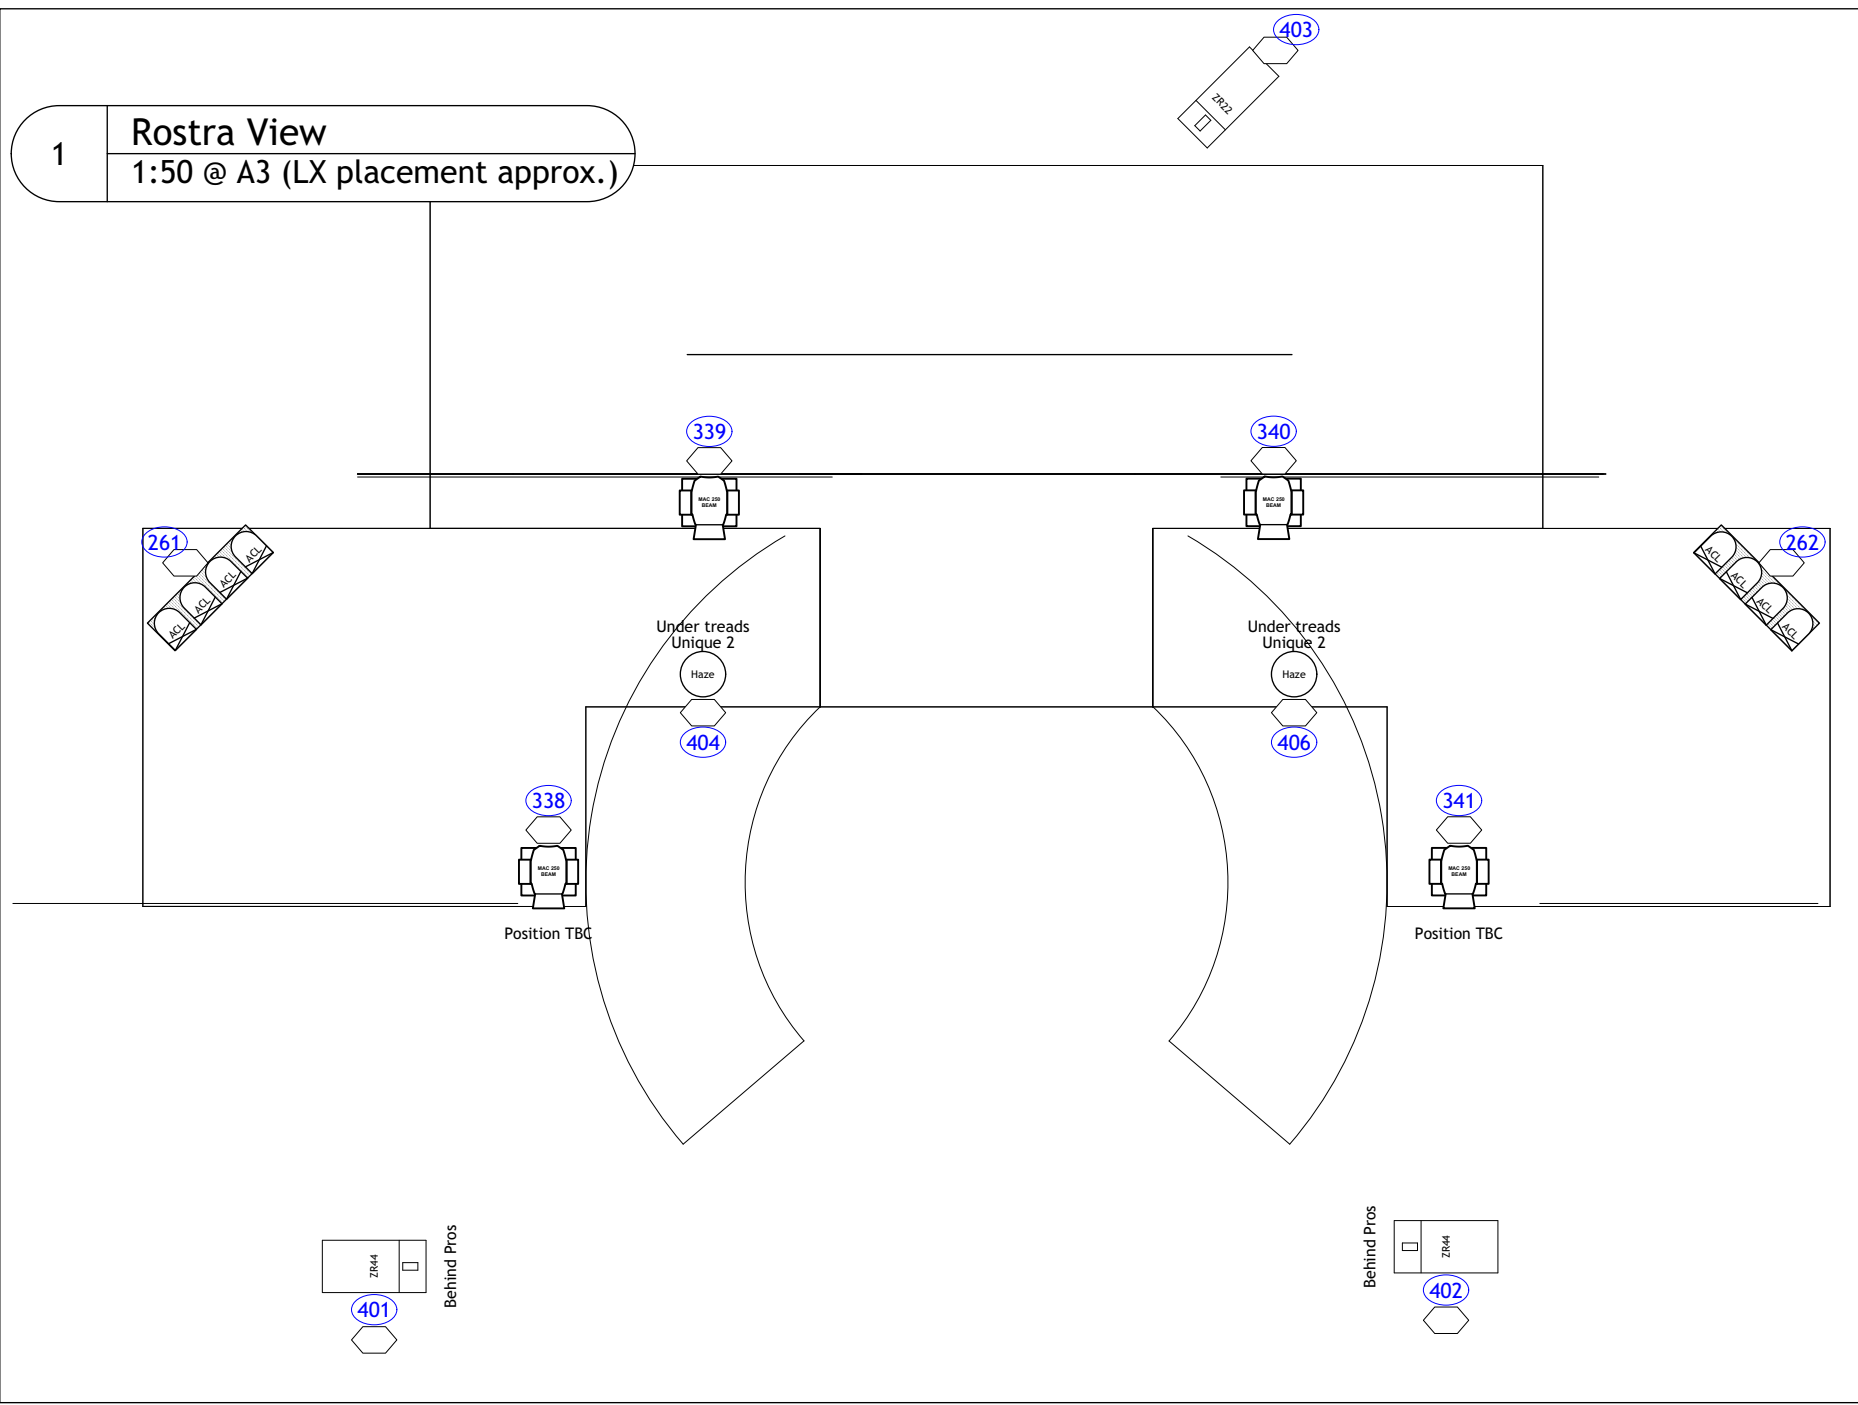


2 Blinder Truck
1:50 @ A3

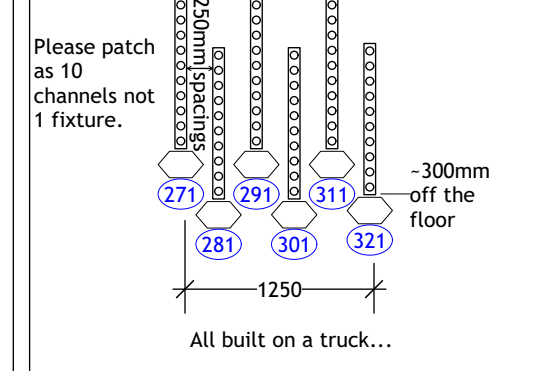

5 Birdies on Arch
(Not to scale)

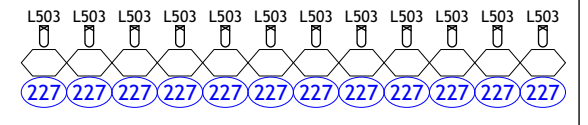


3 Under-tread Pars
(Not to scale)

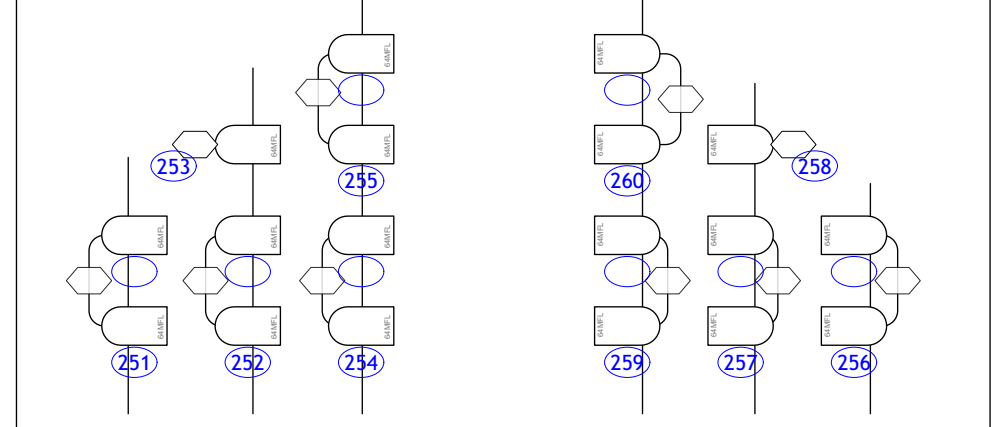


Representation only: set actual boom heights to suit!


4 Treads
(not to scale)

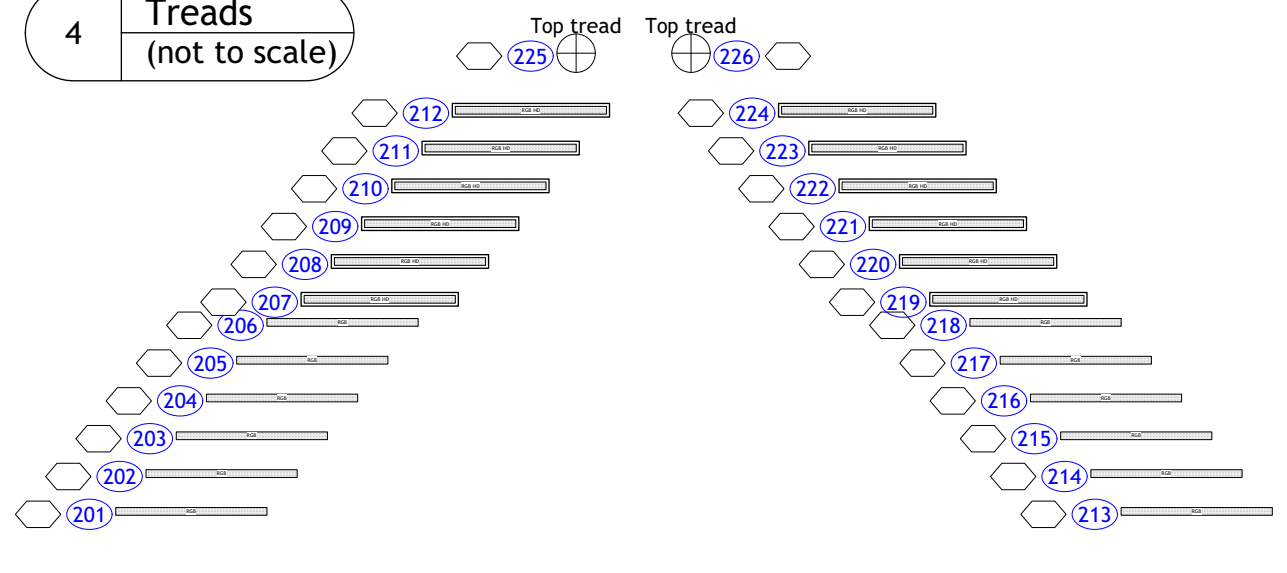

6 Portal Battens
(Not to scale)

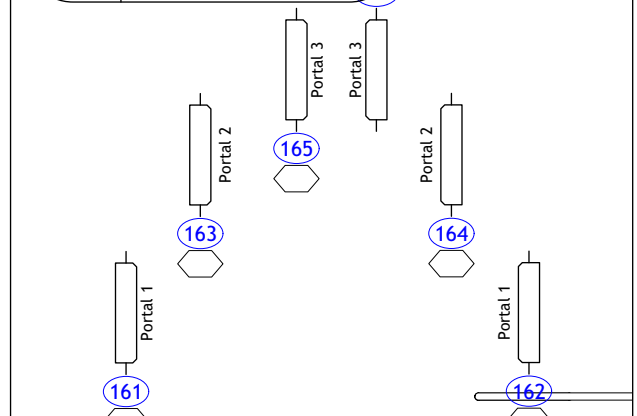


Symbol Key

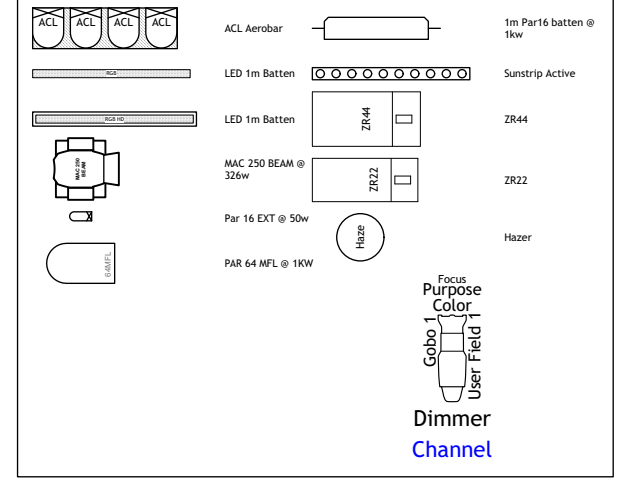


Production Title Hot Stuff	
Director Matt Devitt	Venue Queen's Hornchurch
Designer Mark Walters	Company Queen's Hornchurch
Lighting Designer Chris Howcroft	Drawing Title Set LX
Drawing No. 5	Paper Size Version 00/00/00
of 6	Date 07/00/00
Paper Size chris@chrisowcroft.co.uk 07775514529 ALD No. 1914	


1 Flown LX: Tubes
1:50 @ A3

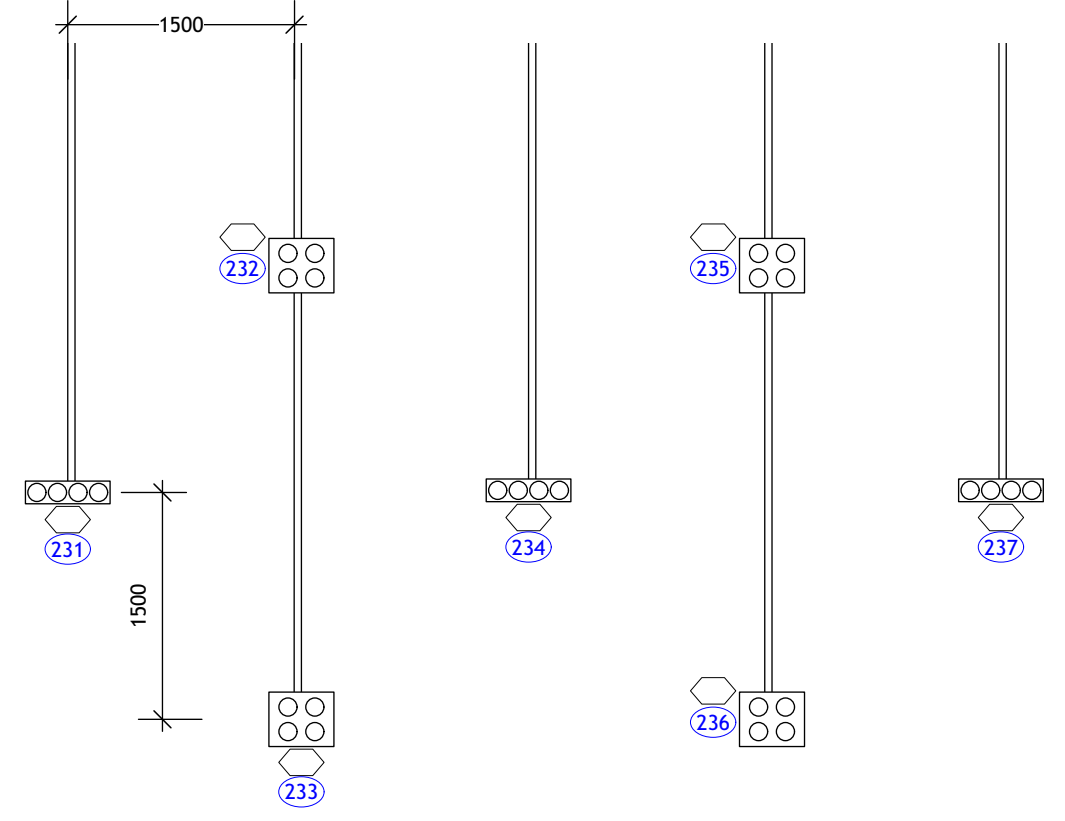

4 Treads
(not to scale)

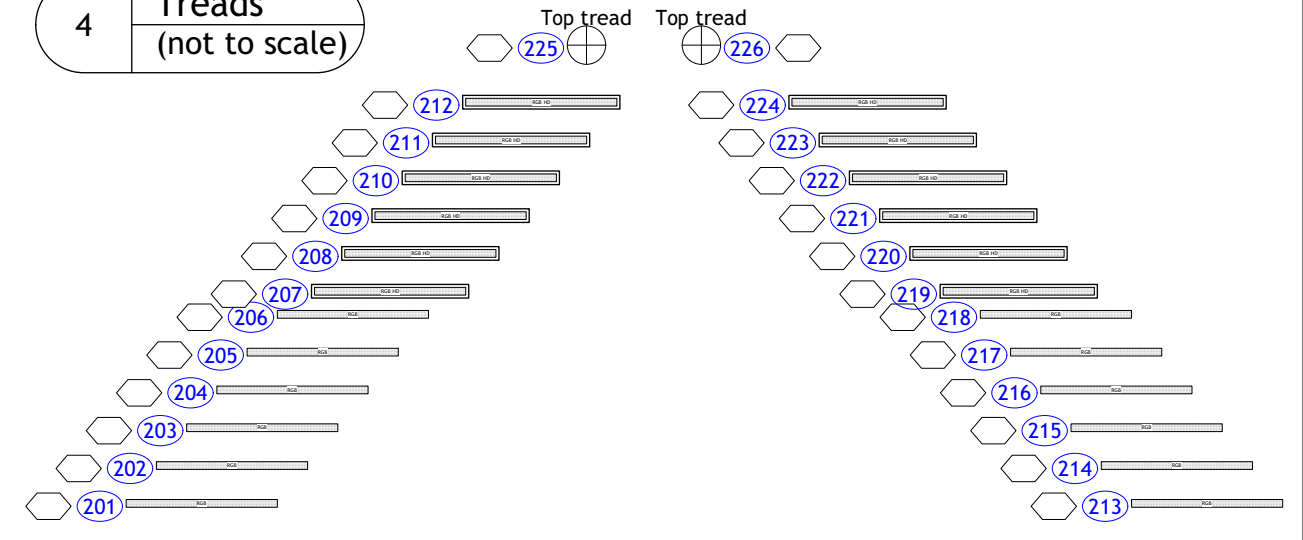


6 Under-tread Pars
(Not to scale)

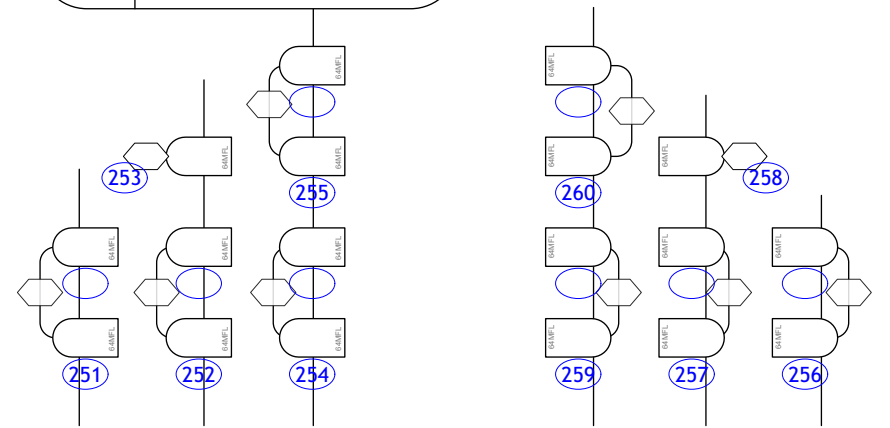


Representation only: set actual boom heights to suit set!



5 Birdies on Arch
(Not to scale)

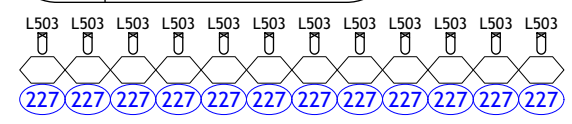

Symbol Key

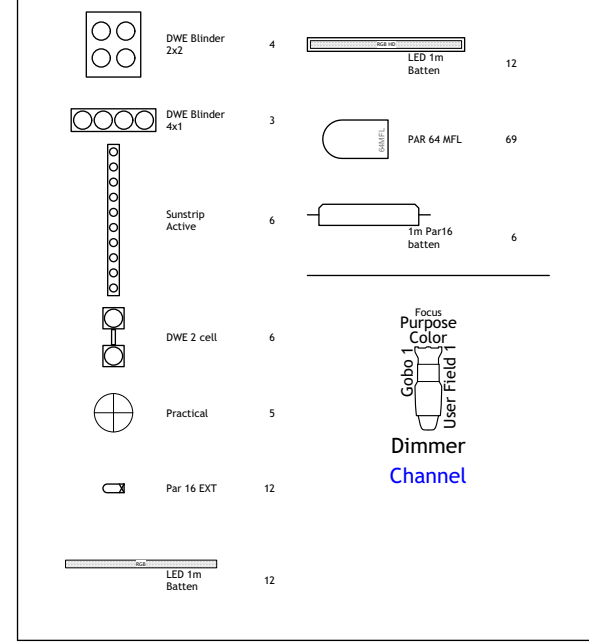


2 Blinder Truck
1:50 @ A3

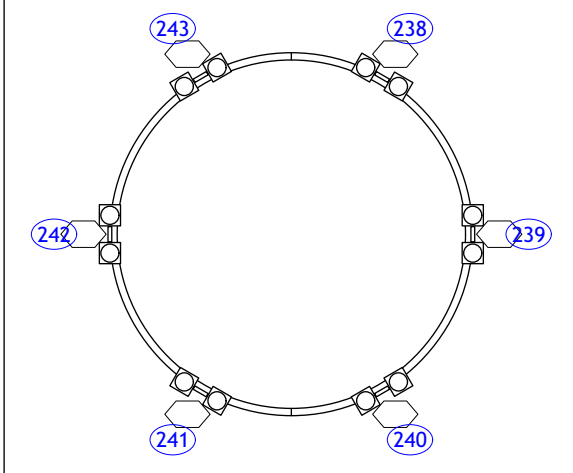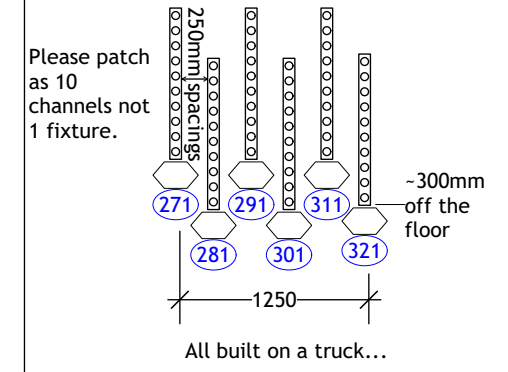

3 Flown LX: Ring
1:50 @ A3

7 Portal Battens
(Not to scale)

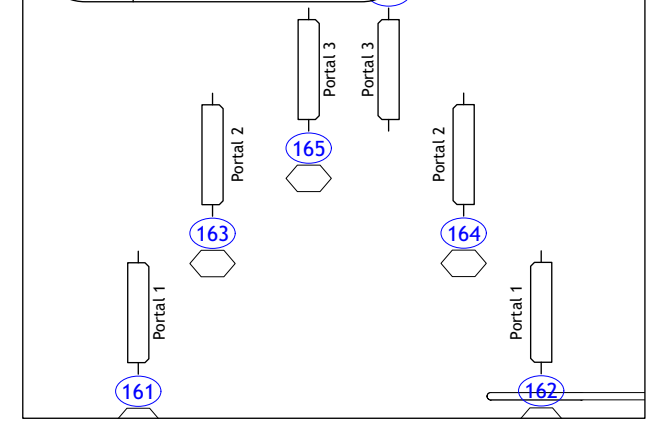


Production Title		Hot Stuff	
Director	Matt Devitt	Venue	Queen's Hornchurch
Designer	Mark Walters	Company	Queen's Hornchurch
Lighting Designer	Chris Howcroft	Drawn by	Chris Howcroft
Drawing No.	3 of 6	Paper Size	A3
Version Num.	Version	Date	08/05/15
		chris@chrisowcroft.co.uk	
		07775514529 ALD No. 1914	

Selecon Rama	23	LED 1m Batten	12
10" Color Scroller	14	LED 1m Batten	12
16" Mirrorball	1	LED Par 64	16
ACL AeroBar	2	MAC 250 BEAM	4
ACP1001	6	Minuette Fresnel	4
Selecon Arena	8	Par 16 20-light	2
Atomic 3000 DMX	2	Par 16 EXT	12
Atomic Colors	2	LED Par 36	12
DWE 2 cell	6	PAR 64 MFL	69
DWE Blinder 2x2	4	PAR 64 NSP	6
DWE Blinder 4x1	3	PAR 64 VNSP	2
ETC Source-4 19°	13	Practical	5
ETC Source 4 26°	7	1m Par16 batten	6
ETC Source-4 Jr 25° -50° Zoom	2	ETC Source 4 PAR MCM (VNSP)	10
Expression 33000 Zoom	4	ETC Source-4 Zoom 25° -50°	19
Hazer	2	Sunstrip Active	6
Iris	1	High End x.Spot	3
Laser Burst 3	1	ZR22	1
		ZR44	2

Color	Size	Count
● L024	Minuette 125mm	2
● L024	S4 Zoom 190mm	4
● L025	Minuette 125mm	2
● L025	S4 Zoom 190mm	2
● L025	S4 159mm	1
● L027	AC1001 430x270mm	6
● L029	Par 64 254mm	27
● L232	Rama 185mm	2
● L444	S4 159mm	12
● L444	Rama 185mm	13
● L502	Par 64 254mm	20
● L503	Birdie	12
● L506	S4 159mm	6
● L725	Rama 185mm	4
● L747	Arena 245x245mm	1
● LR05	S4 159mm	1
● R305	S4 Zoom 190mm	13
● R305	S4 159mm	2
● R383	Arena 245x245mm	7
● Unique 2		2

Production Title			
Hot Stuff			
Director		Venue	
Matt Devitt		Queen's Hornchurch	
Designer		Company	
Mark Walters		Queen's Hornchurch	
Lighting Designer		Drawing Title	
Chris Howcroft		Colour Call	
Drawing No.	Paper Size	Version Num.	Date
6 of 6	A4	Version	11/05/15
chris@chrisshowcroft.co.uk			
07775514529 ALD No. 1914			

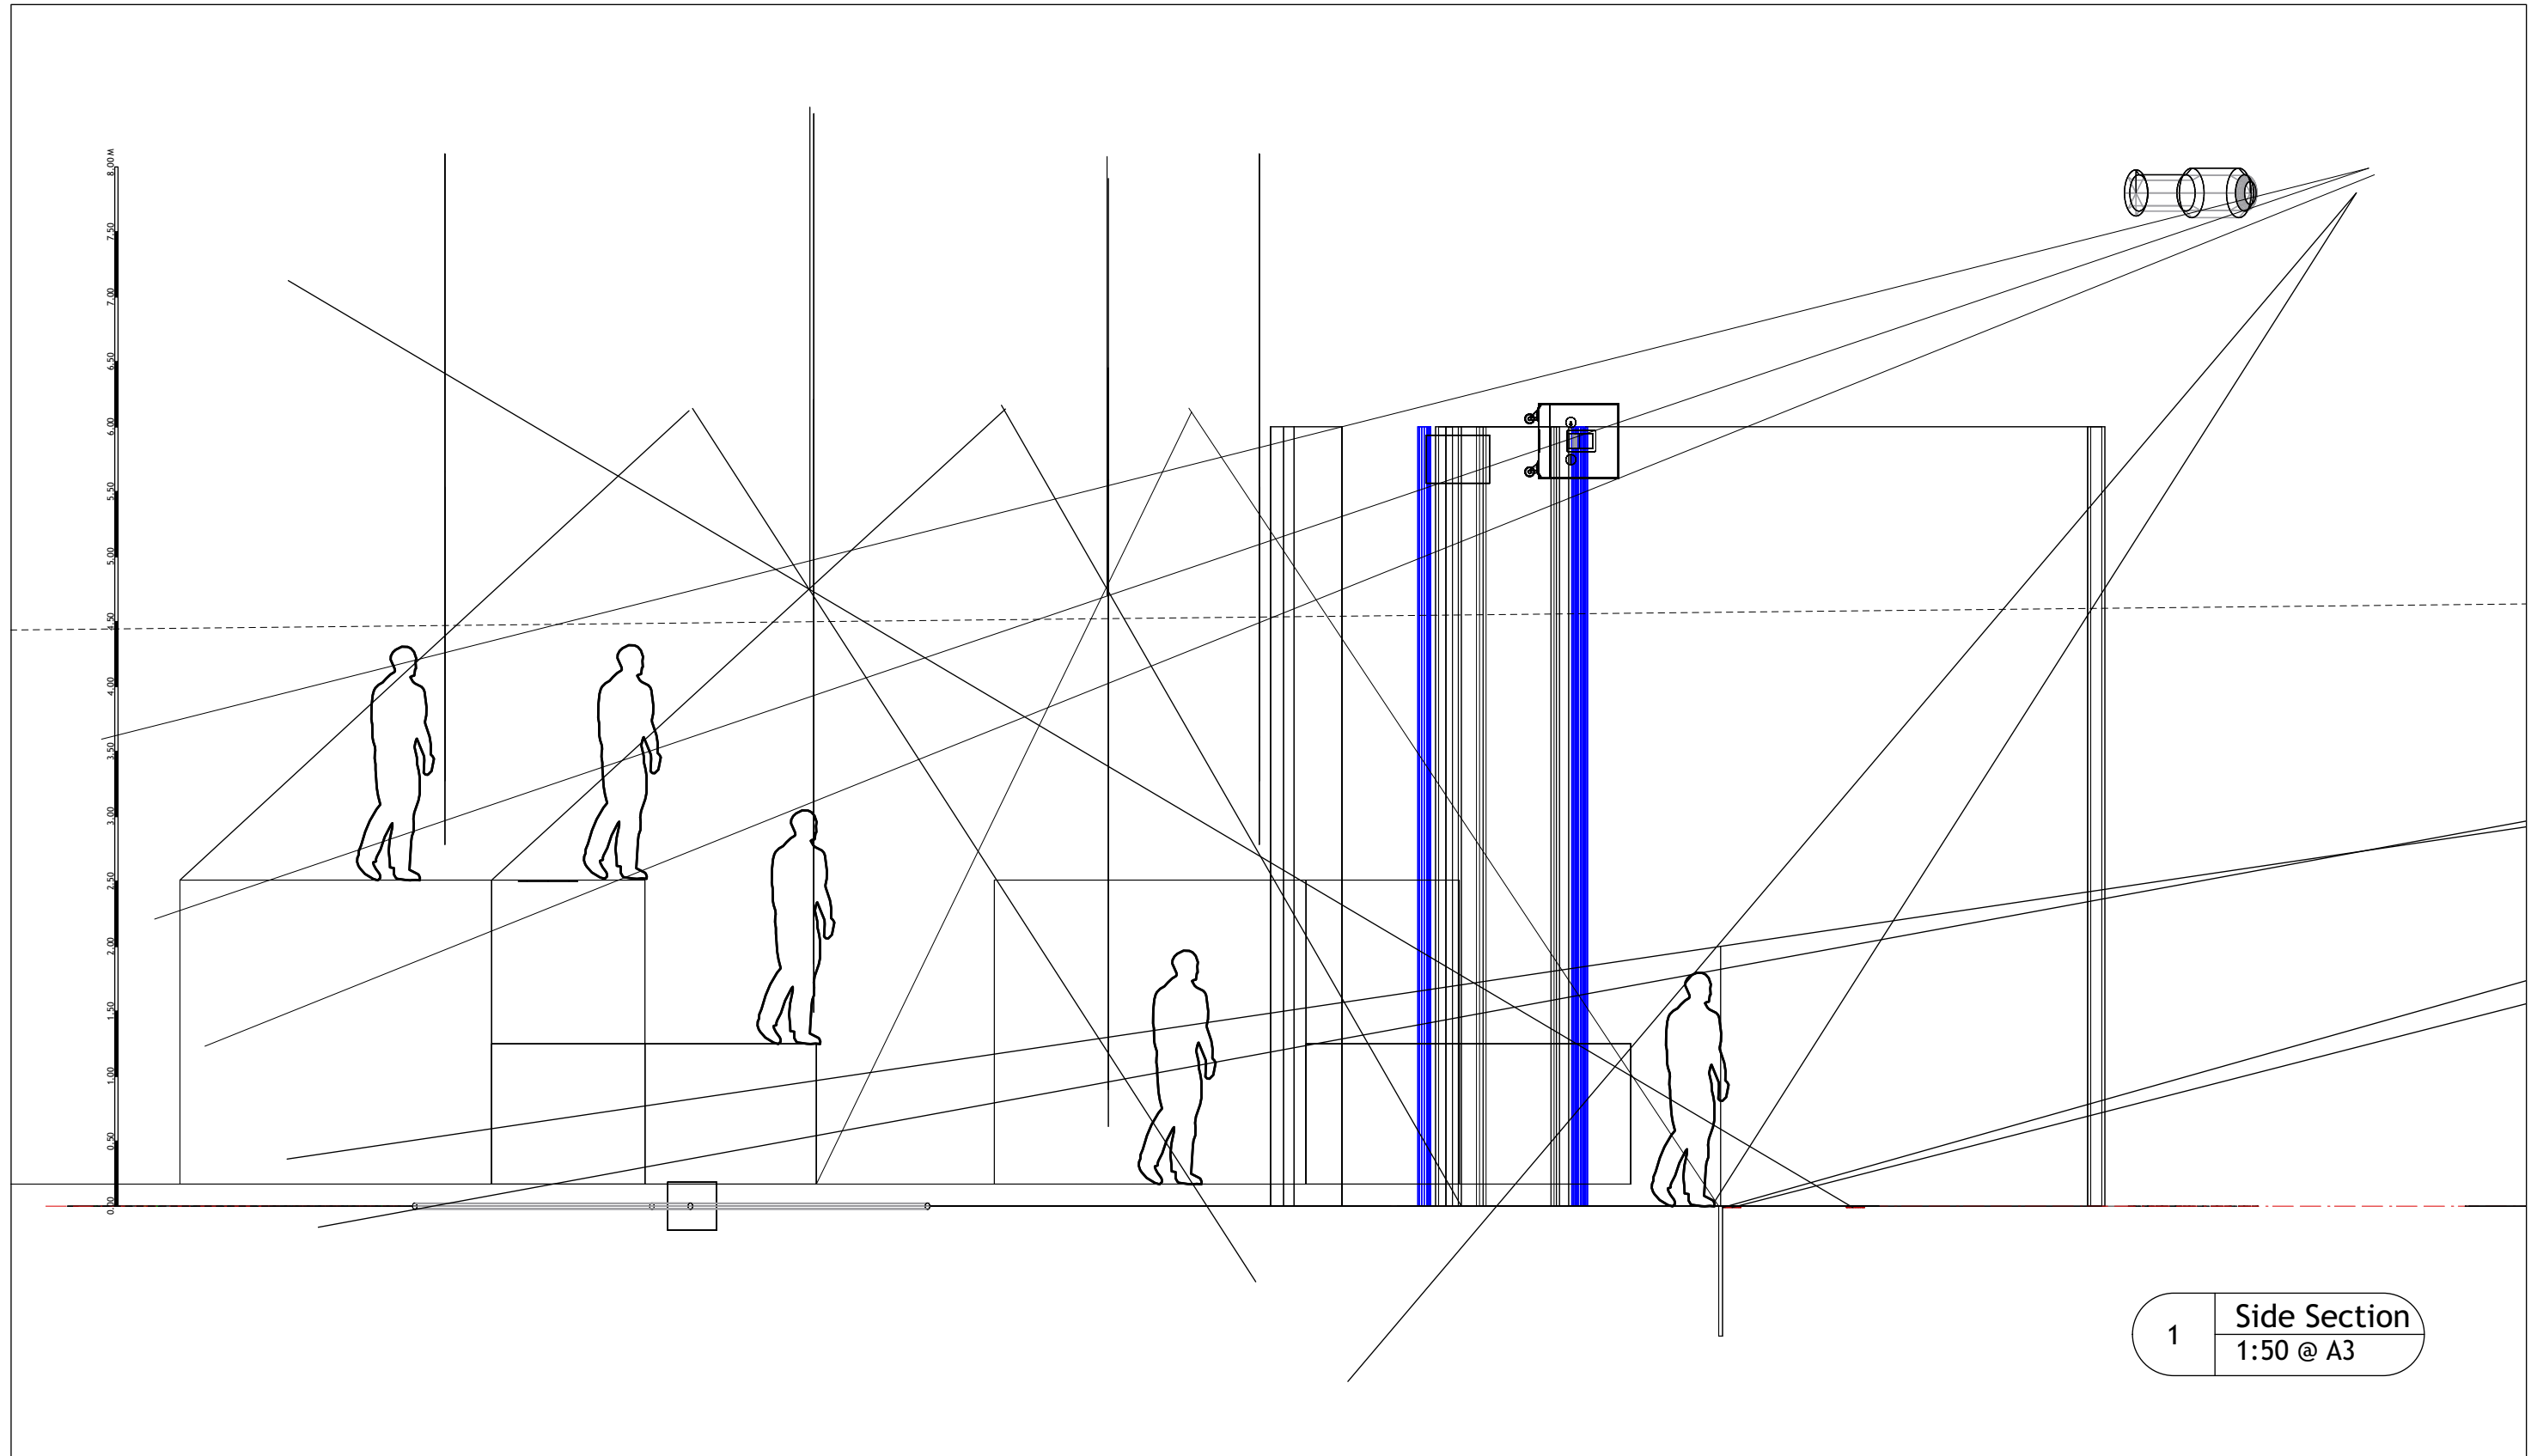

1 Side Section
1:50 @ A3

Production Title		Hot Stuff	
Director	Matt Devitt	Venue	Queen's Hornchurch
Designer	Mark Walters	Company	Queen's Hornchurch
Lighting Designer	Chris Howcroft	Drawing Title	Side section
Drawing No.	2 of 6	Version Num.	0.1
Paper Size	A3	Date	06/05/15
		chris@chrisowcroft.co.uk 07775514529 ALD No. 1914	